


ADDENDUM DRAWINGS FOR  
PHOTOVOLTAIC PANEL STRUCTURE & PARKING ADDITION

Ronald Beyer  
Architect

SHASTA COMMUNITY HEALTH CENTER  
1035 PLACER STREET

LOCATION: REDDING, CA

DATE: 3 AUG. 2010

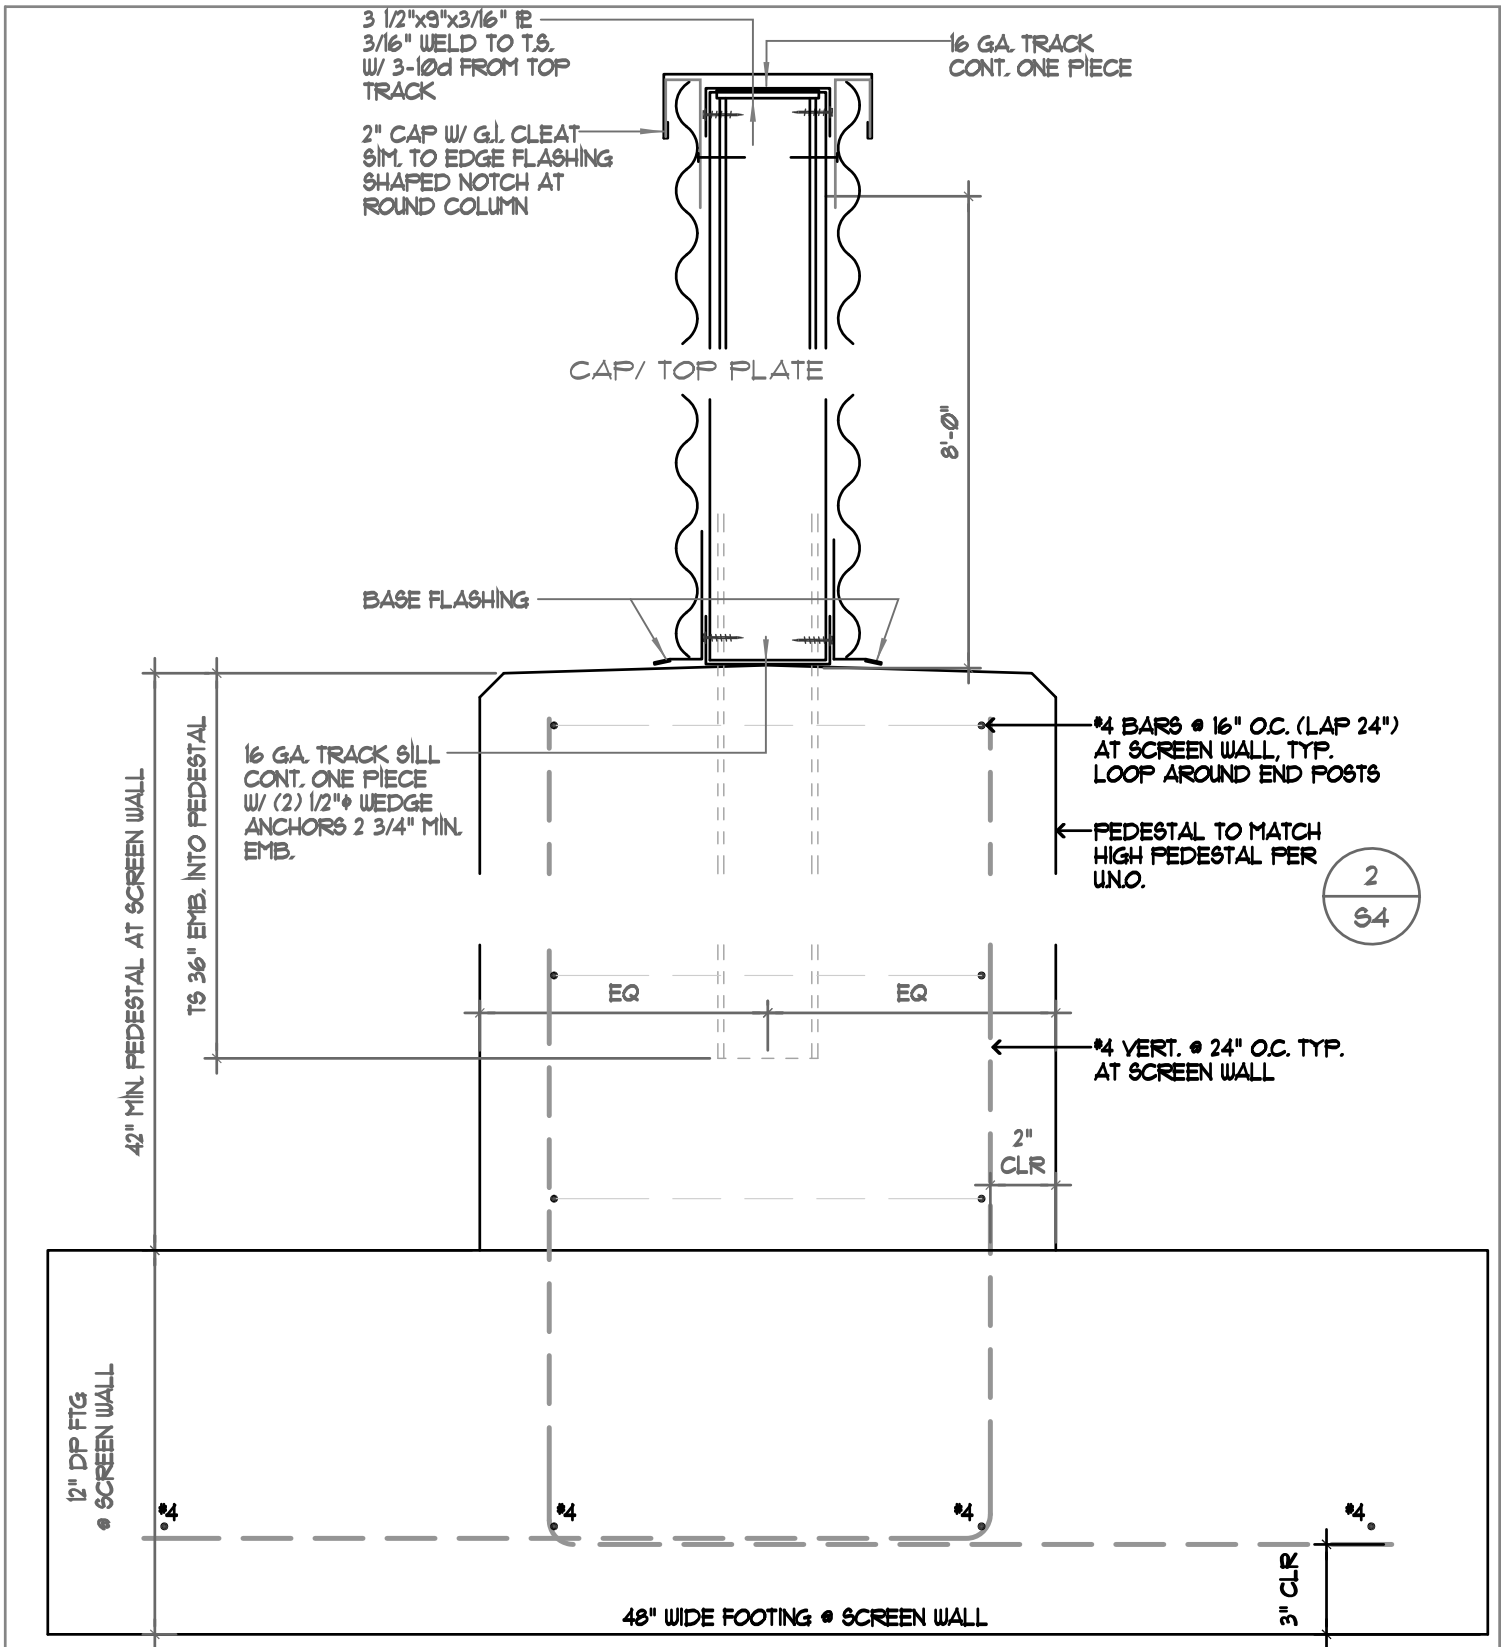

SCREEN WALL FOOTING

NO SCALE

AD3-3.6-2